



F H W A REGION NO.	STATE	FED. AID PROJ. NO.	SHEET NO.	TOTAL SHEETS
3	MD			


SIGNALS

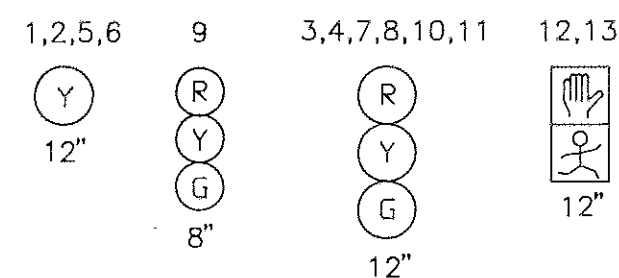

SIGNS

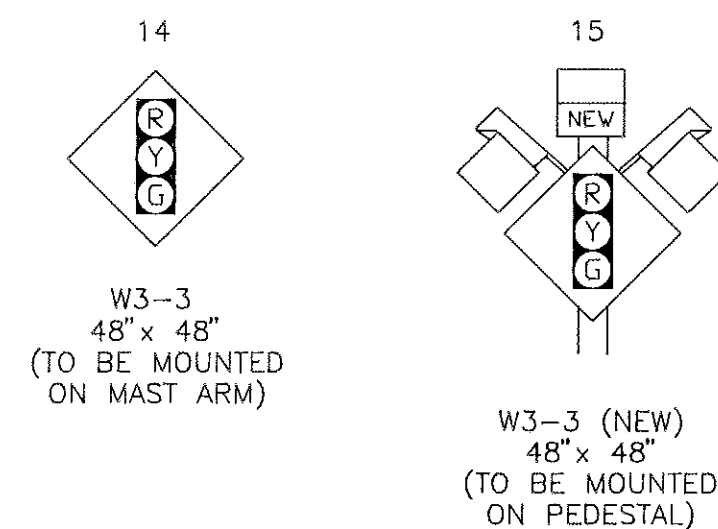

NEMA PHASING

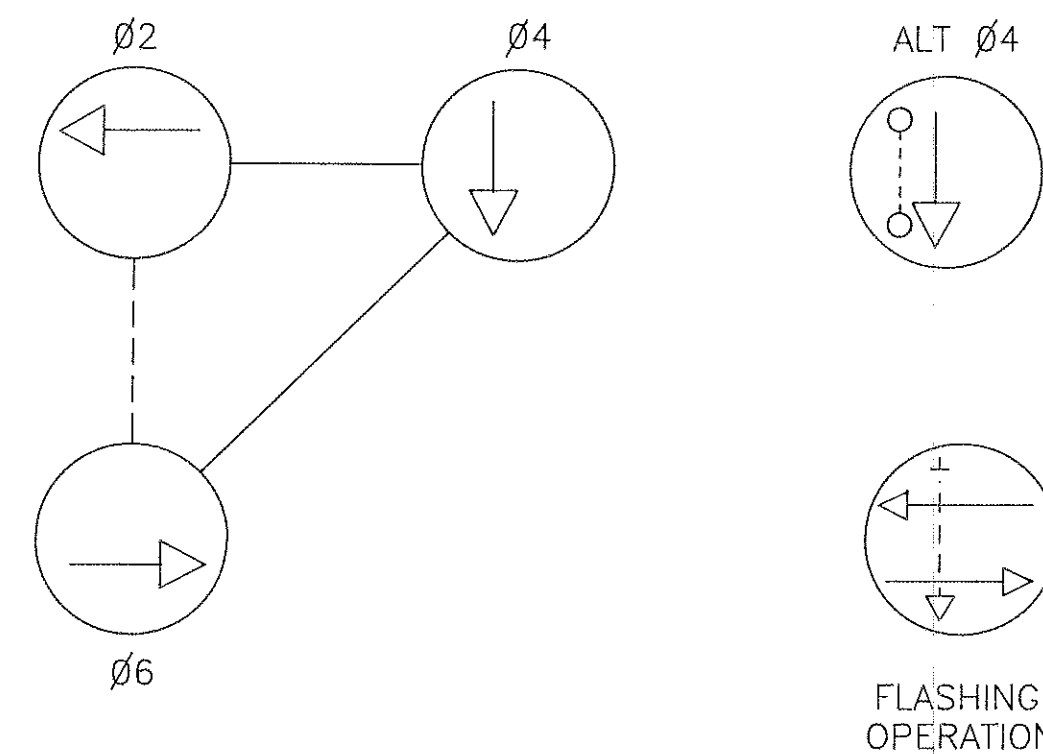

PHASING NOTES:
1. PHASES ASSOCIATED BY A SOLID LINE WILL NOT OPERATE CONCURRENTLY.
2. PHASES ASSOCIATED BY A DASHED LINE WILL OPERATE CONCURRENTLY.

TO WASHINGTON AVE

MD 410 (EAST-WEST HWY)

ROSEMARY HILLS DR

MD 410 (EAST-WEST HWY)


TO MD 390

GENERAL NOTES:

1. Pavement markings detailed are proposed and are to be installed by the Contractor in accordance with S.H.A. standards.
2. "D.O." indicates a delay-output loop detector.
3. The loop detectors and conduit are to be installed prior to the installation of the pavement markings.

LEGEND OF UNDERGROUND AND OVERHEAD UTILITIES

AERIAL CABLE — A — A — A
ELECTRIC — E — E — E
TELEPHONE — T — T — T
GAS — G — G — G
SEWER — S — S — S
WATER — W — W — W
CABLE TV — TV — TV — TV

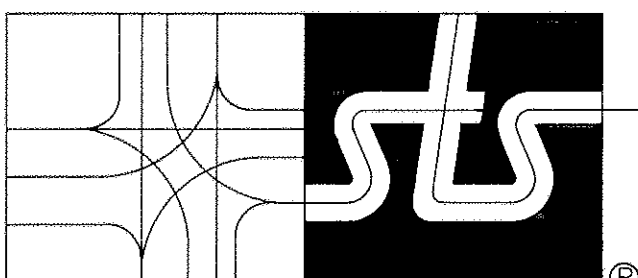

STREET TRAFFIC STUDIES, LTD.
Gateway International
1302 Concourse Drive, Suite 104
Linthicum, Maryland 21090
(410) 859-3553

2269A

REVISIONS

APPROVALS

CHIEF, SIGNAL DESIGN SECTION
ASST. DISTRICT ENGINEER, TRAFFIC
CHIEF, TRAFFIC ENGINEERING DESIGN DIVISION
DIRECTOR, OFFICE OF TRAFFIC AND SAFETY

MDOT — STATE HIGHWAY ADMINISTRATION
Office of Traffic and Safety
TRAFFIC ENGINEERING DESIGN DIVISION

LOG MILE: 15041003.11

SIGNAL NUMBER: 3259
DRAWN BY: W J NIES (FOR STS)
DES. BY: R R ZACHERL (FOR STS)
CHK. BY: Elizabeth M. Mullen 7/20/92
MD 410 (EAST-WEST HWY) AND ROSEMARY HILLS DR
COUNTY MONTGOMERY

DATE: 7-23-92 F.A.P. NO. TS/STD. NO. 3259 SHEET NO. 1 OF 1
SCALE: 1"=20' S.H.A. NO.